


**TEMPORARY STRIPING NOTES:**

- ALL STRIPING SHALL CONFORM TO THE 2014 CA MUTCD AND SHALL BE INSTALLED WITH THERMOPLASTIC PER LADOT SPECIFICATIONS
- REMOVE ALL CONFLICTING STRIPING PRIOR TO INSTALLATION OF WTCP/TCP.
  - WHEN REMOVAL IS REQUIRED BY CONSTRUCTION, CROSSWALK MARKINGS AND PEDESTRIAN SIGNAL HEADS SHALL BE REMOVED SIMULTANEOUSLY.
  - BUBBLE NOTES ARE:
    - INSTALL TYPE VI ARROW PER FIGURE 3B-24(CA).
    - INSTALL 4" WHITE EDGE LINE, DETAIL 27B.
    - INSTALL 12" WHITE DIAGONAL LINE AT 24' SPACING.
    - INSTALL 4" DOUBLE YELLOW LINE, WITH TWO WAY YELLOW RETROREFLECTIVE MARKERS, DETAIL 22.
    - INSTALL 4" YELLOW TWO WAY LEFT TURN, WITH TWO WAY YELLOW RETROREFLECTIVE MARKERS, DETAIL 32.
    - INSTALL 6" WHITE BIKE LANE, DETAIL 39.
    - INSTALL BIKE SYMBOL PER FIGURE 9C-3.
    - INSTALL 8" WHITE CHANNELIZING LINE, DETAIL 38.
    - INSTALL 6" WHITE BIKE LANE INTERSECTION LINE, DETAIL 39A.
    - INSTALL TYPE I ARROW PER FIGURE 3B-24(CA).
    - INSTALL TYPE III(L) ARROW PER FIGURE 3B-24(CA).
    - INSTALL TYPE III(R) ARROW PER FIGURE 3B-24(CA).
    - INSTALL 4" WHITE CAT TRACK DETAIL 40.
    - INSTALL 12" WHITE LIMIT LINE.
    - INSTALL 4" WHITE EDGE LINE EXTENSION DETAIL 27C.
    - INSTALL 12" WHITE CHEVRON LINES AT 24' SPACING.
    - INSTALL GREEN PAINT.
    - INSTALL 12" YELLOW DIAGONAL.
    - INSTALL DOUBLE YELLOW CENTERLINE WITH TWO-WAY YELLOW RETROREFLECTIVE MARKERS, DETAIL 29.
    - INSTALL PAVEMENT MARKING PER CA MUTCD FIG 3B-23.

**CONSTRUCTION NOTES:**

- SEE SHEET 1 FOR WORKSITE TRAFFIC CONTROL PLANS NOTES & LEGEND.
- CRASH CUSHION ARRAY "TS11" PER CALTRANS STD. PLAN T2 (SEE SHEET 1 FOR INSTALLATION DETAILS).
- K-RAIL TO BE INSTALLED WITHOUT FENCE OR SCREEN TO MAINTAIN VISIBILITY.
- INSTALL TEMPORARY ADA COMPLIANT CURB RAMP P55 BOARDWALK TEMPORARY PEDESTRIAN MODULAR RAMP OR APPROVED EQUAL.
- CONTRACTOR SHALL COORDINATE WITH THE IMPACTED TRANSIT OPERATOR(S) PRIOR TO PLAN ACCEPTANCE WHEN ANY EXISTING BUS STOP WILL BE AFFECTED BY CONSTRUCTION ACTIVITIES OR THE PROPOSED IMPROVEMENTS. PROVIDE TWO-WEEK ADVANCE NOTICE FOR POSSIBLE RELOCATION/ABANDONMENTS OF A BUS STOP. FOR METRO BUS STOPS, CONTACT DAVID DANIELS OF METRO BUS STOPS AND ZONES DEPARTMENT AT DANIELSD@METRO.NET.
- CONTRACTOR SHALL NOTIFY ALL AFFECTED RESIDENTS, LAPD, LAFD, SCHOOLS, COUNCIL OFFICES AND BUSINESS FIVE (5) WORKING DAYS PRIOR TO START OF WORK.
- CONTRACTOR SHALL MAINTAIN DRIVEWAY ACCESS FOR PROJECT DURATION. CONTRACTOR SHALL NOTIFY PROJECT OWNER OF CONSTRUCTION PRIOR TO START OF WORK.
- MINIMUM 5' PEDESTRIAN WALKWAY.
- CONTRACTOR SHALL CONTACT THE ACTIVE TRANSPORTATION DIVISION AT SHAHIN.KHAJAVI@LACITY.ORG AND CHARLIE.HO@LACITY.ORG FOR INSPECTION OF ROADWAY CONDITION, APPROVAL OF GREEN BICYCLE PAINT USE, AND GREEN BICYCLE PAINT SPECIFICATION (15) DAYS PRIOR TO BIKE LANE INSTALLATION. THE CONTRACTOR MAY BE REQUIRED TO RESURFACE ROADWAY PRIOR TO INSTALLATION OF THIS STRIPING PLAN AS DETERMINED BY LADOT & BSS.

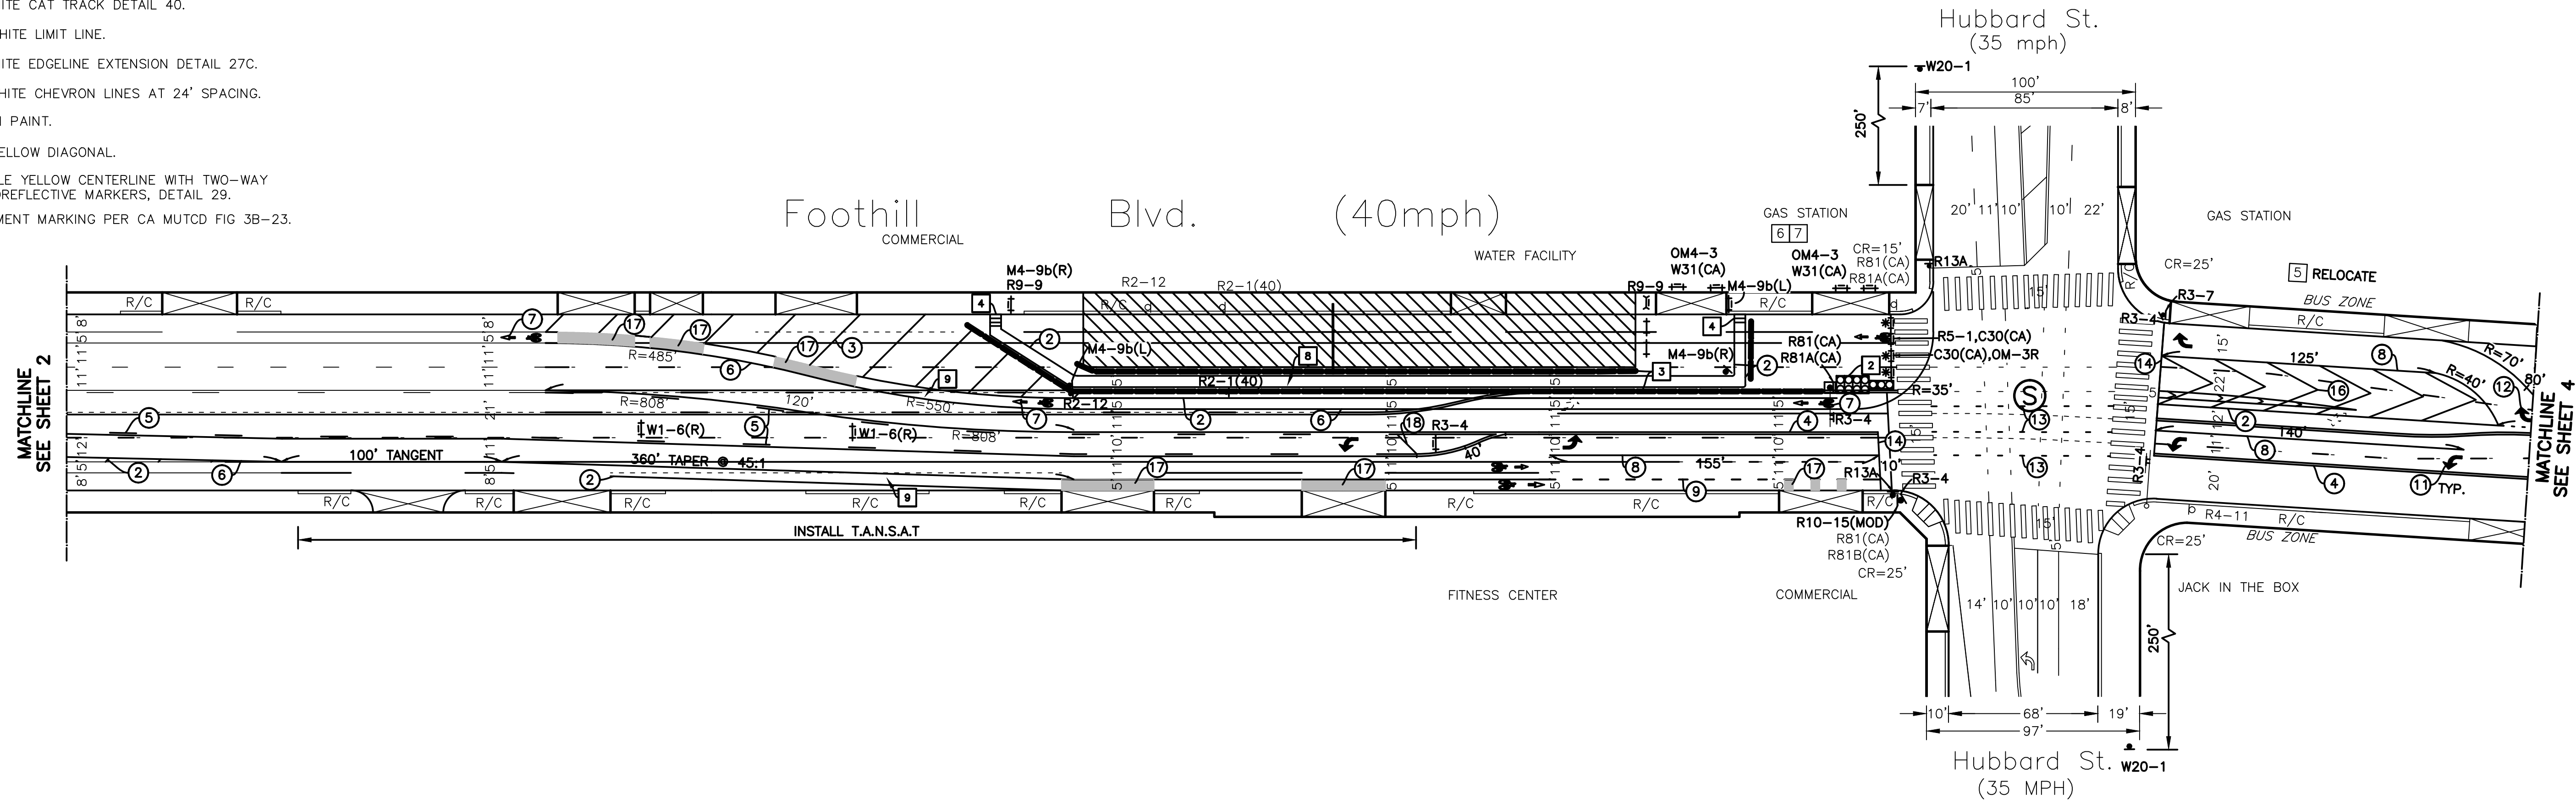

R5-1	R28(S)(CA)
OM4-3	R5-1a
W20-1	R3-7
W4-2(RT)	W9-1(RT)
C30(CA)	G20-2
R81A(CA)	M4-9b(R)
R9-9	OM-3R
R13A	M4-9b(L)
R3-4	W31(CA)
R10-15(MOD)	R2-12

TEMPORARY TRAFFIC CONTROL STAGE 2  
 PROJECT ADDRESS: 13677 FOOTHILL BLVD, SYLMAR, CA 91342  
 ESTIMATED CONSTRUCTION DURATION: 18 MONTHS

REVIEWED	20	ACCEPTED	20
Transportation Engineer		Senior Transportation Engineer	
CITY OF LOS ANGELES DEPARTMENT OF TRANSPORTATION SELETA J. REYNOLDS, GENERAL MANAGER			
FOOTHILL BLVD BET HUBBARD ST & SAYRE ST			
IF THIS PLAN HAS NOT BEEN IMPLEMENTED WITHIN TWO (2) YEARS OF THE ACCEPTANCE DATE, IT MUST BE RESUBMITTED TO LADOT PERMIT PLAN REVIEW SECTION FOR REVIEW AND MAY REQUIRE A SUBSEQUENT ACCEPTANCE.			
References:	A-4602	A-6285	A-8237
Thomas Guide	District	PROJECT NO.	DRAWING NO.
482-B3,B4,C4	E.VAZIAIEY	NON B-PERMIT	D-0834
			3
			6


Pursuant to the State of California Professional Engineering Act, Business and Professional Code Section 6703, the Responsible Charge of Work for the Engineer of Record includes the investigation of site conditions necessary to support the design of professional engineering related work.

Plans Prepared by:

**JMD**  
PLANNING | ENGINEERING | MANAGEMENT  
18645 East Gale Avenue, Suite 212  
City of Industry, CA 91748  
(626) 820-1137 Tel  
(626) 820-1136 Fax  
www.jmdiaz.com

REGISTERED PROFESSIONAL ENGINEER  
JUAN M DIAZ  
No. 50813  
CIVIL  
STATE OF CALIFORNIA  
EXPIRES: 09/30/23

REGISTERED PROFESSIONAL ENGINEER  
STEVEN O ITAGAKI  
No. 2394  
TRAFFIC  
STATE OF CALIFORNIA  
EXPIRES: 06/30/23

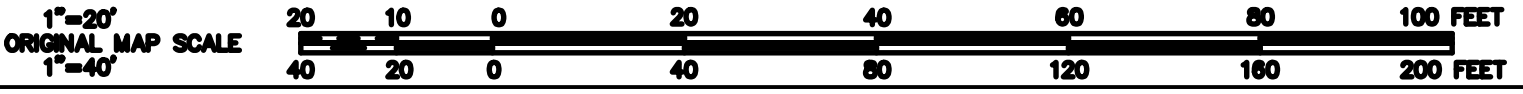

DRAFT - NOT FOR CONSTRUCTION

INDEX NUMBER AS-BID